


2 FLOOR PLAN – Second Floor
SCALE: 1/4"=1'-0"

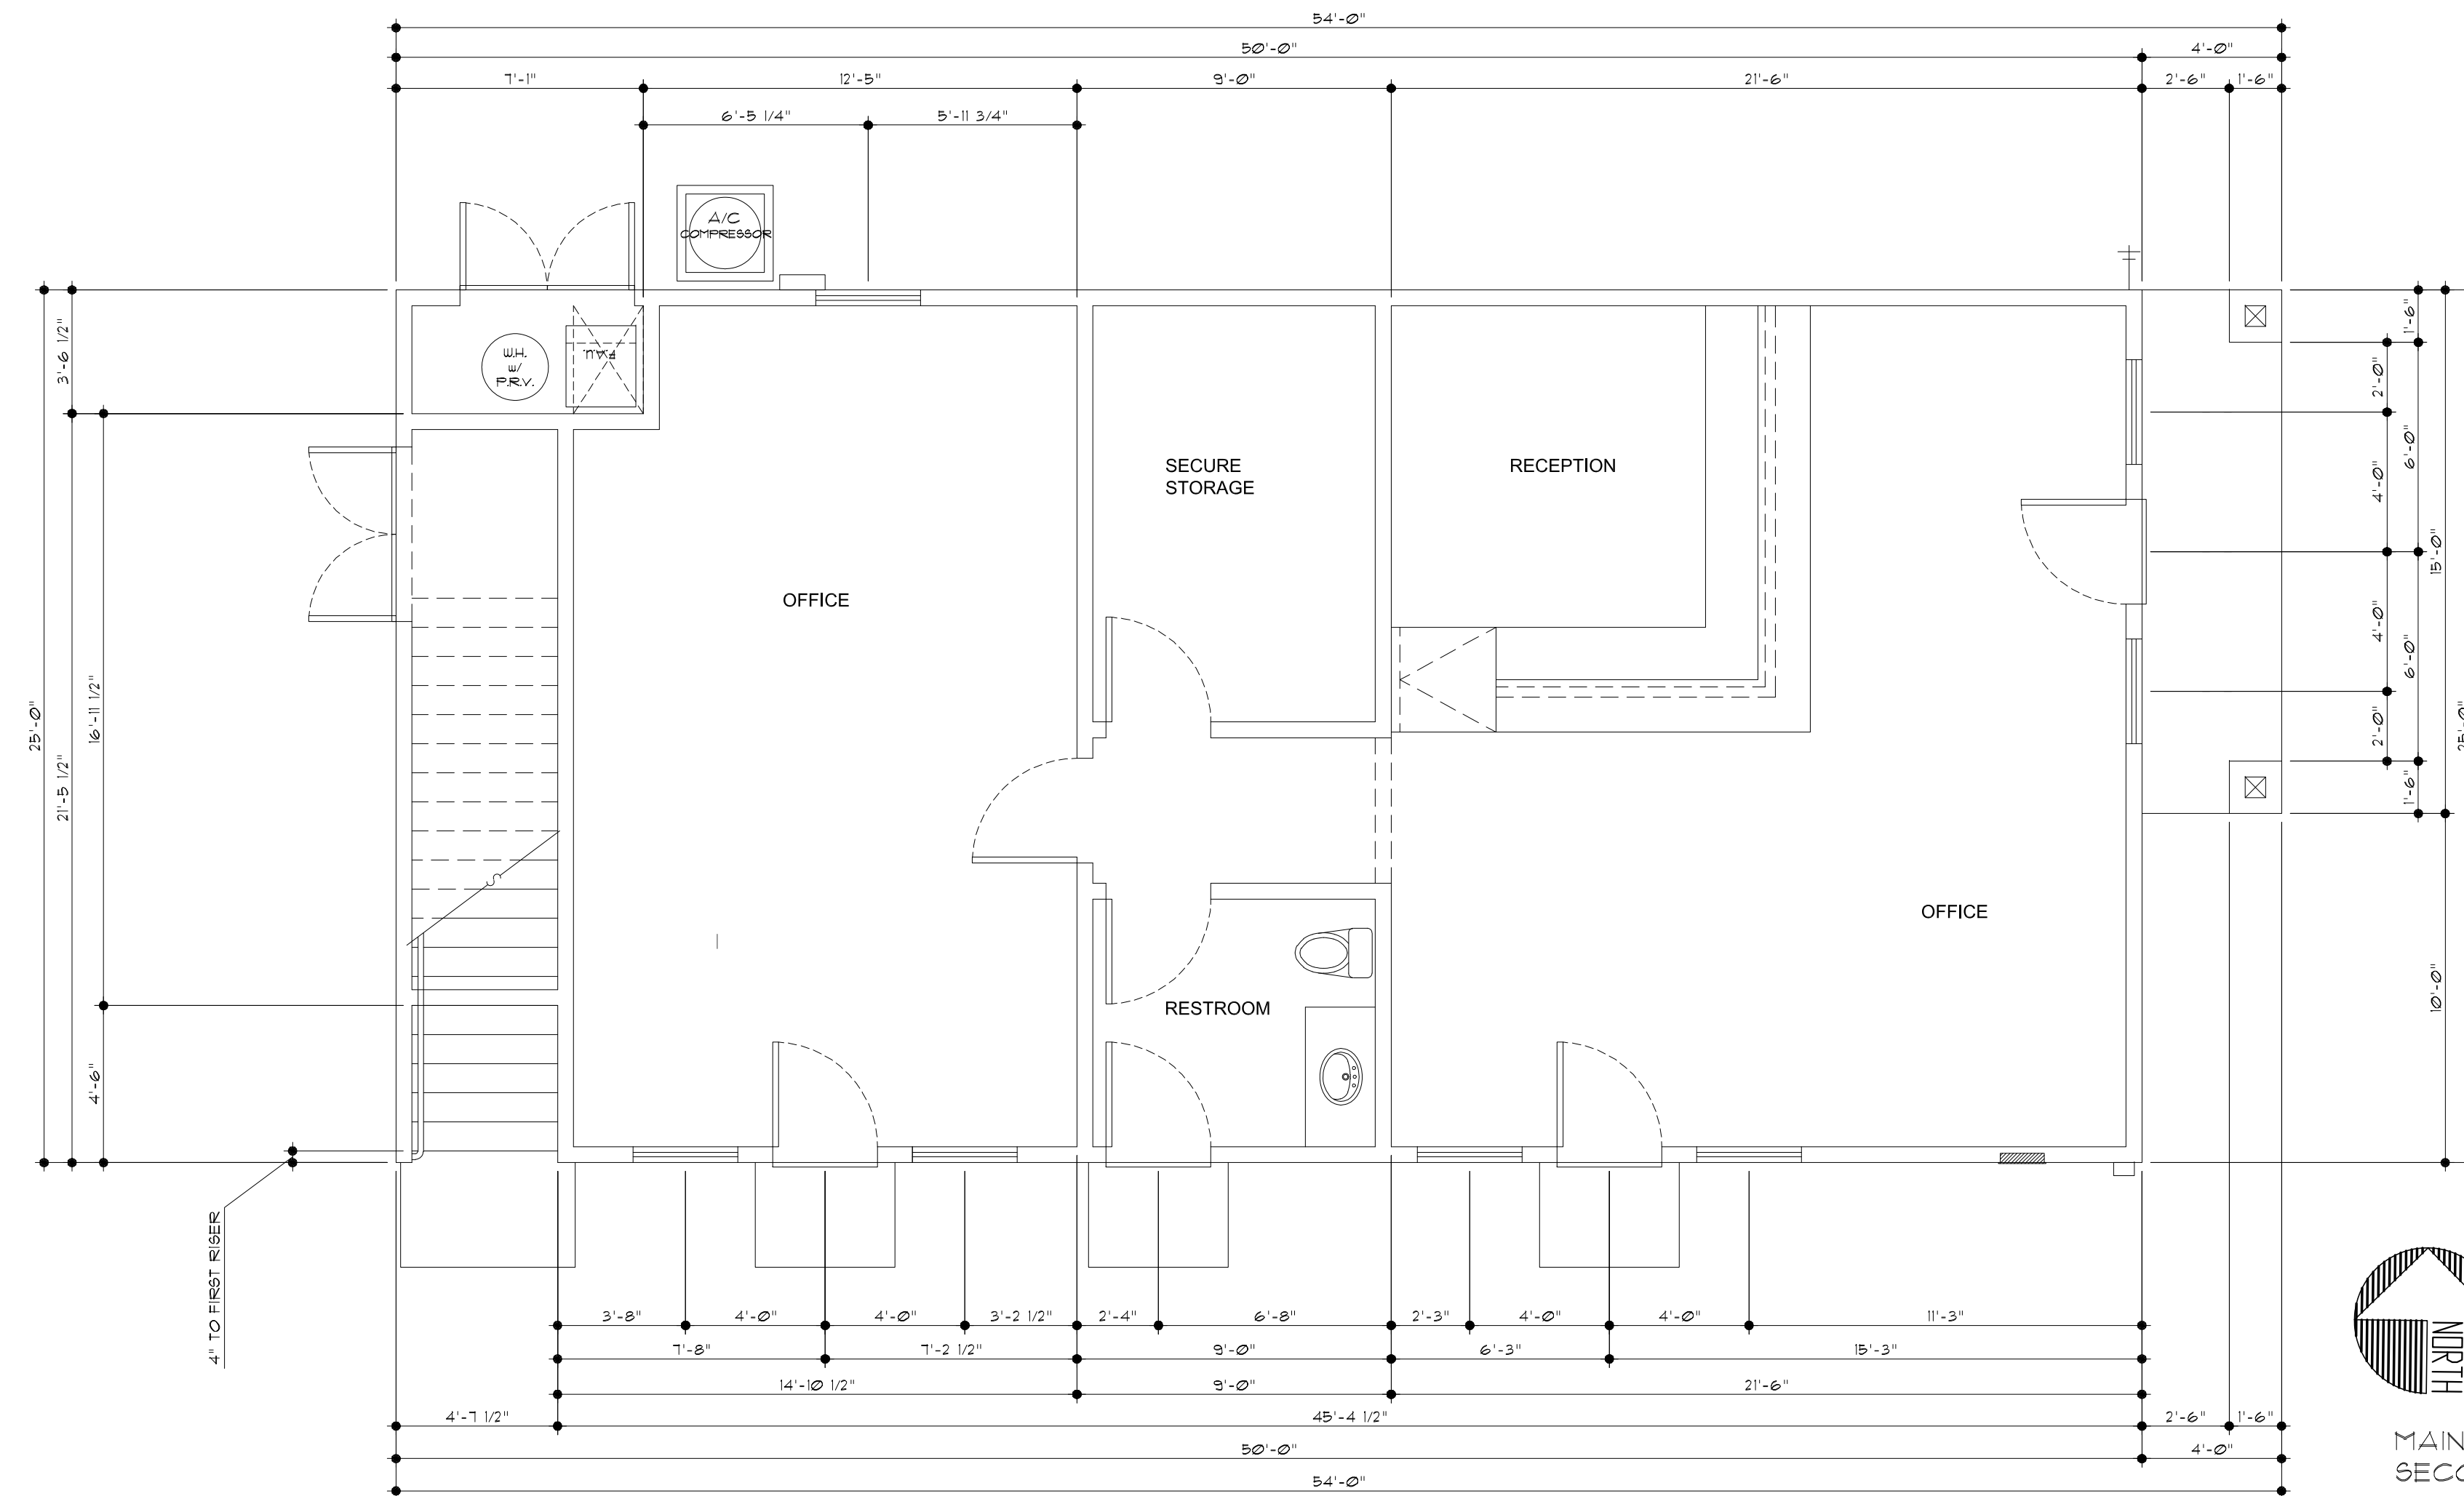

1 FLOOR PLAN – Main Level
SCALE: 1/4"=1'-0"
MAIN FLOOR SQ. FT. = 1250 ±
SECOND FLOOR SQ. FT. = 1250 ±

NOT FOR CONSTRUCTION

PROFESSIONAL SEAL:

CLIENT/PROJECT:
A NEW COMMERCIAL PROJECT FOR:
PANTHER - Self Storage
Nevada Pacific Blvd., Parcel D
Fernley, Nevada 89408

REVISION AND DESCRIPTION:

NO.	DESCRIPTION

SHEET DESCRIPTION
Schematic Design
OFFICE/RESIDENCE
FLOOR PLANS

DRAWING SCALE: **NOTED** OS-A PROJECT NUMBER: **17-013**

PROGRESS PRINT DATE:
28 AUGUST 2017

SHEET NUMBER:
A2.00