


PROFESSIONAL SEAL:

CLIENT/PROJECT:
A NEW COMMERCIAL PROJECT FOR:
PANTHER - Self Storage
Nevada Pacific Blvd., Parcel D
Fernley, Nevada 89408

REVISION AND DESCRIPTION:


SHEET DESCRIPTION:
Schematic Design
OFFICE/RESIDENCE
ELEVATIONS

DRAWING SCALE: 1/4"=1'-0"
NOTED 08-A PROJECT NUMBER **17-013**
PROGRESS PRINT DATE:
28 AUGUST 2017
SHEET NUMBER:
A4.00

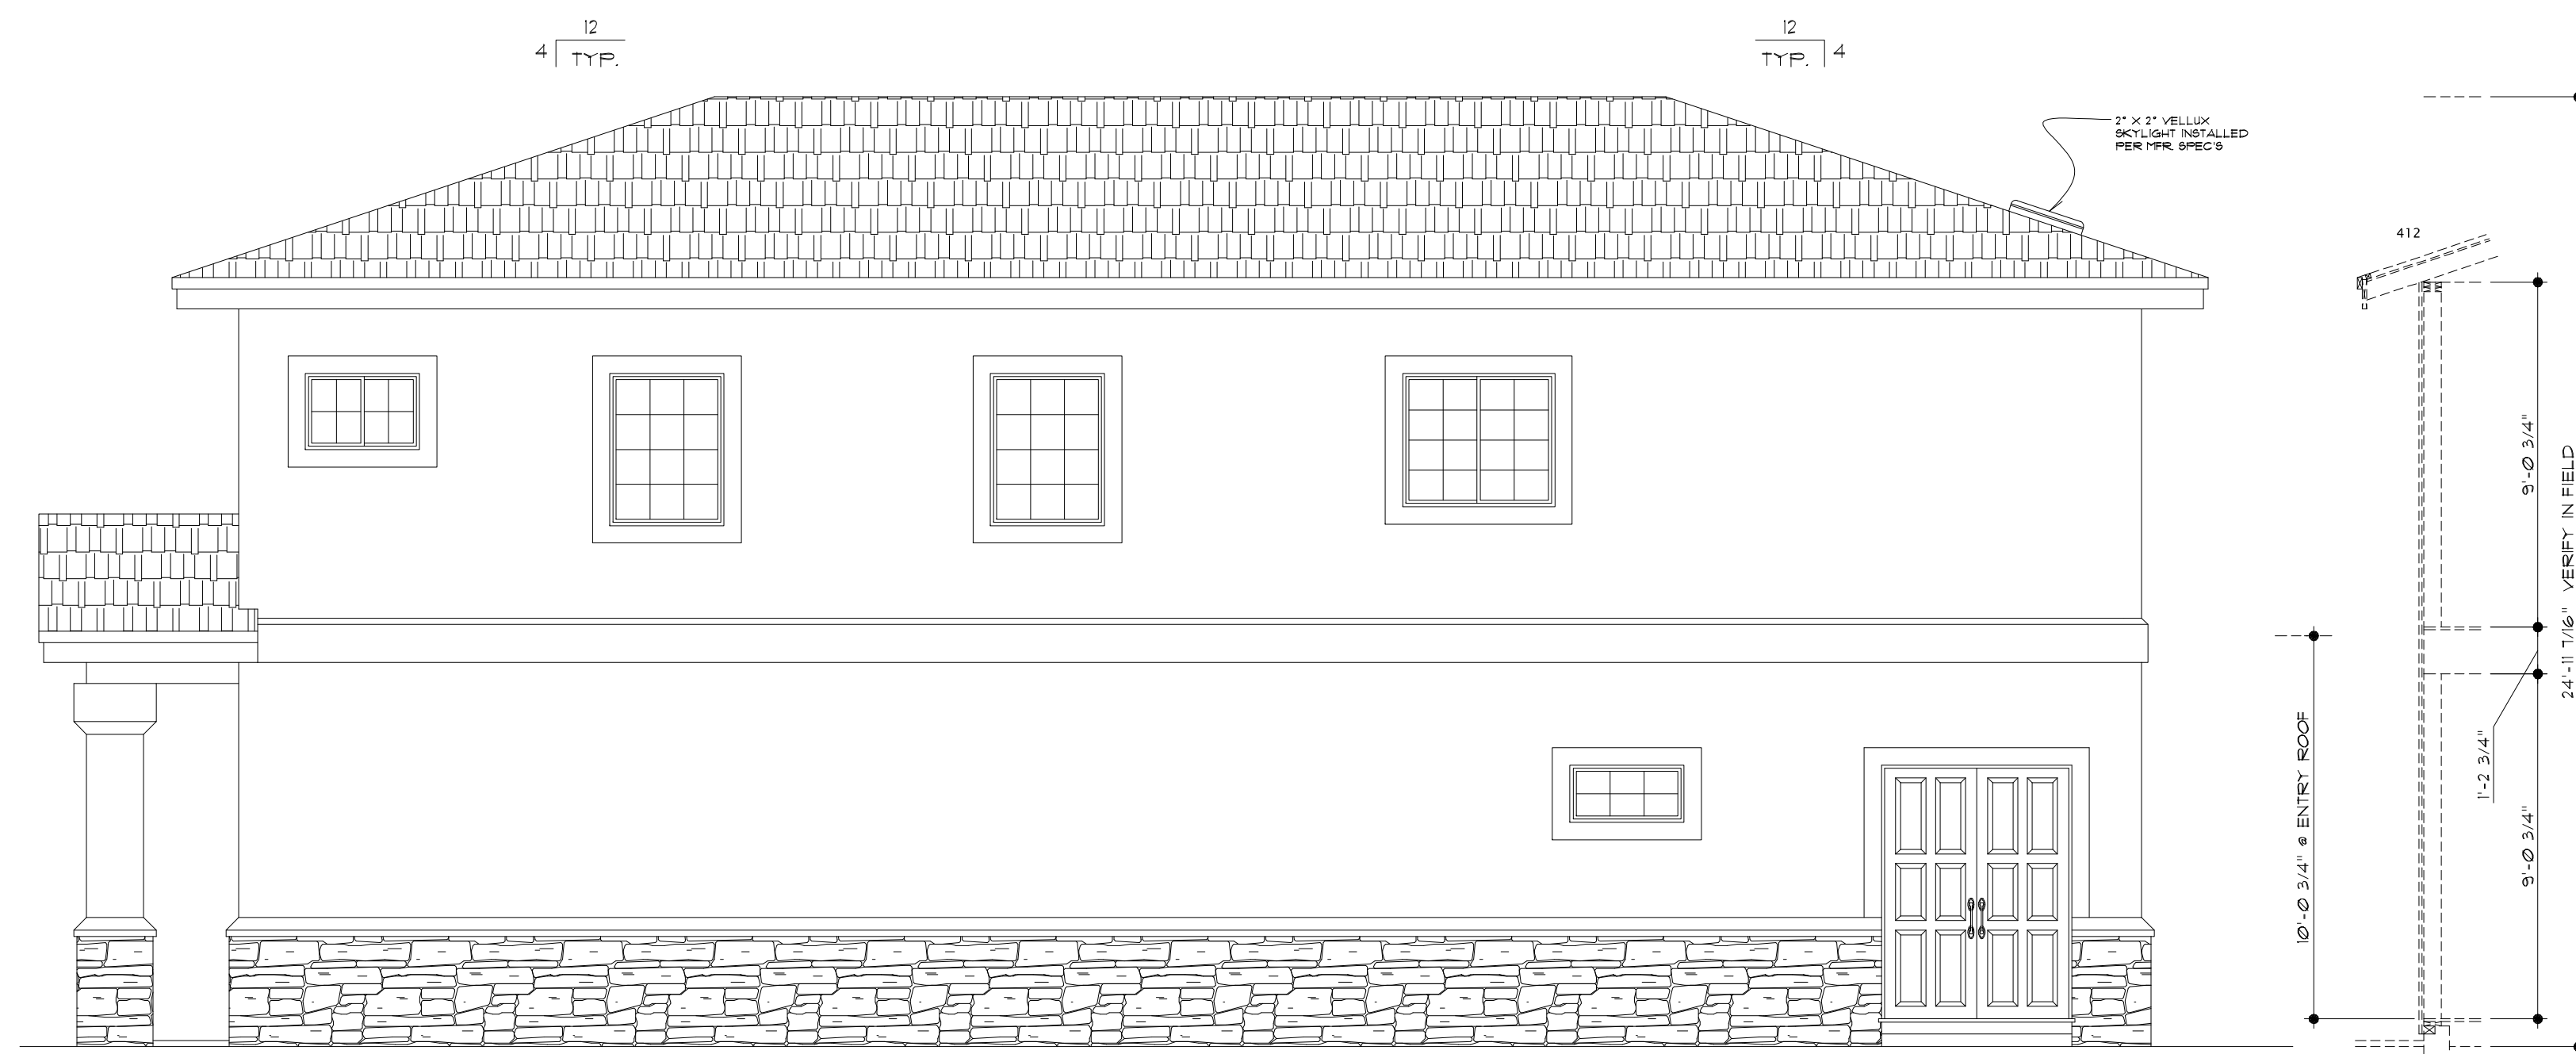

NORTH ELEVATION

SCALE: 1/4"=1'-0"

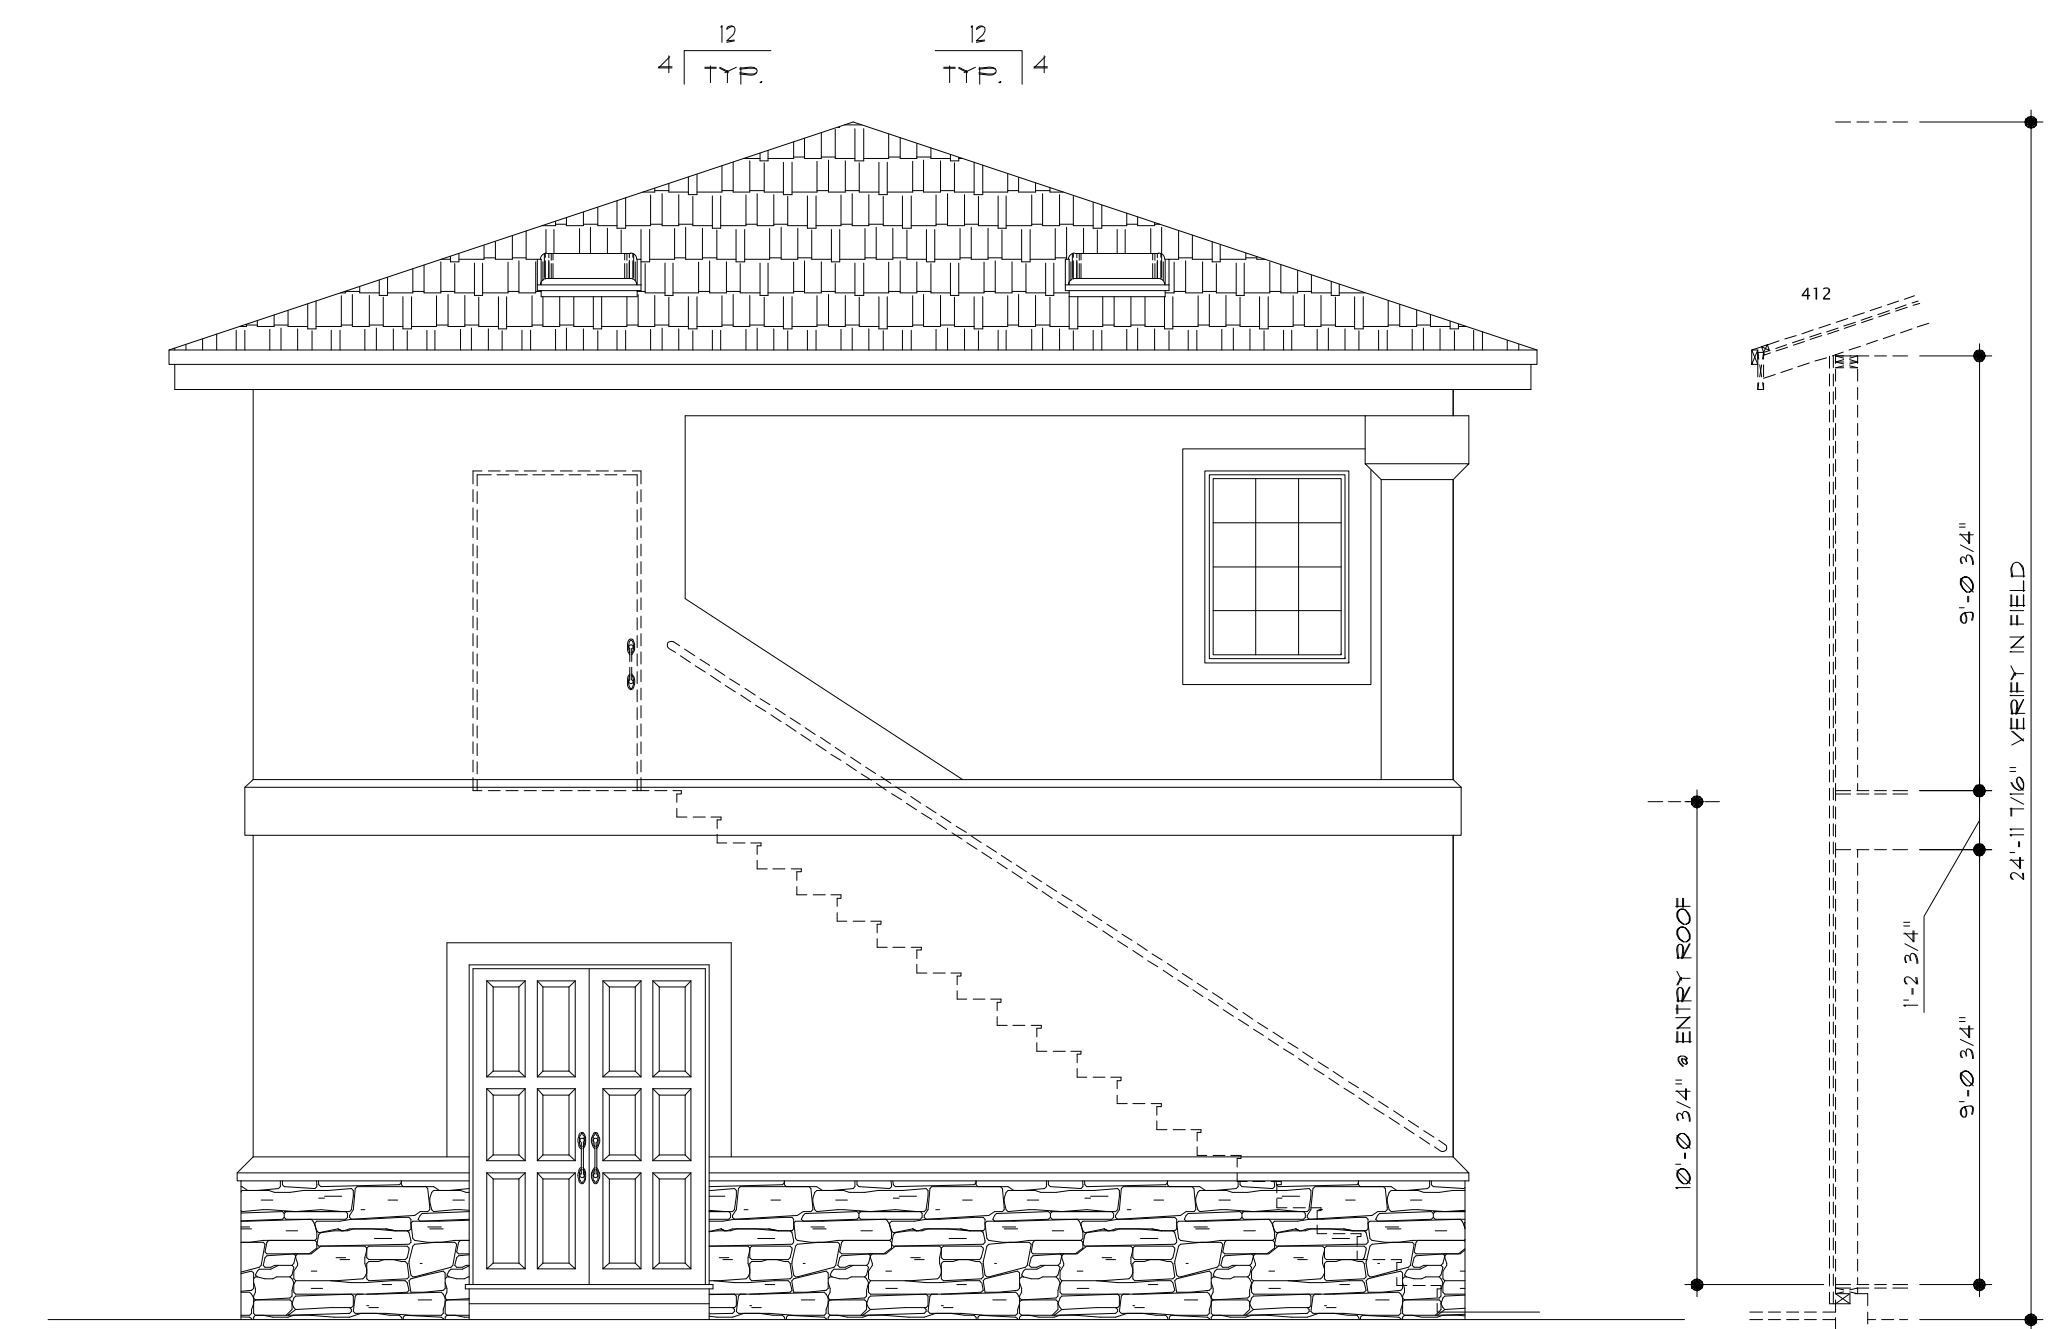

WEST ELEVATION


SCALE: 1/4"=1'-0"

ROOFING	=	CONC. TILE ROOFING APPLIED PER MFR. SPEC'S
SIDING	=	STUCCO APPLIED PER MFR. SPEC'S
FASCIA BD.	=	2X4 ON 2X10 FASCIA BOARD COLOR PER OWNER SPEC'S
WINDOW TRIM	=	2X6 STUCCO FOAM TRIM INSTALLED PER MFR. SPEC'S
WINDOWS	=	VINYL COLOR PER OWNER
DOORS	=	WOOD / GLASS W/ NATURAL STAIN
VENEER	=	CULTURED STONE APPLIED PER MFR. SPEC'S



SOUTH ELEVATION

SCALE: 1/4"=1'-0"

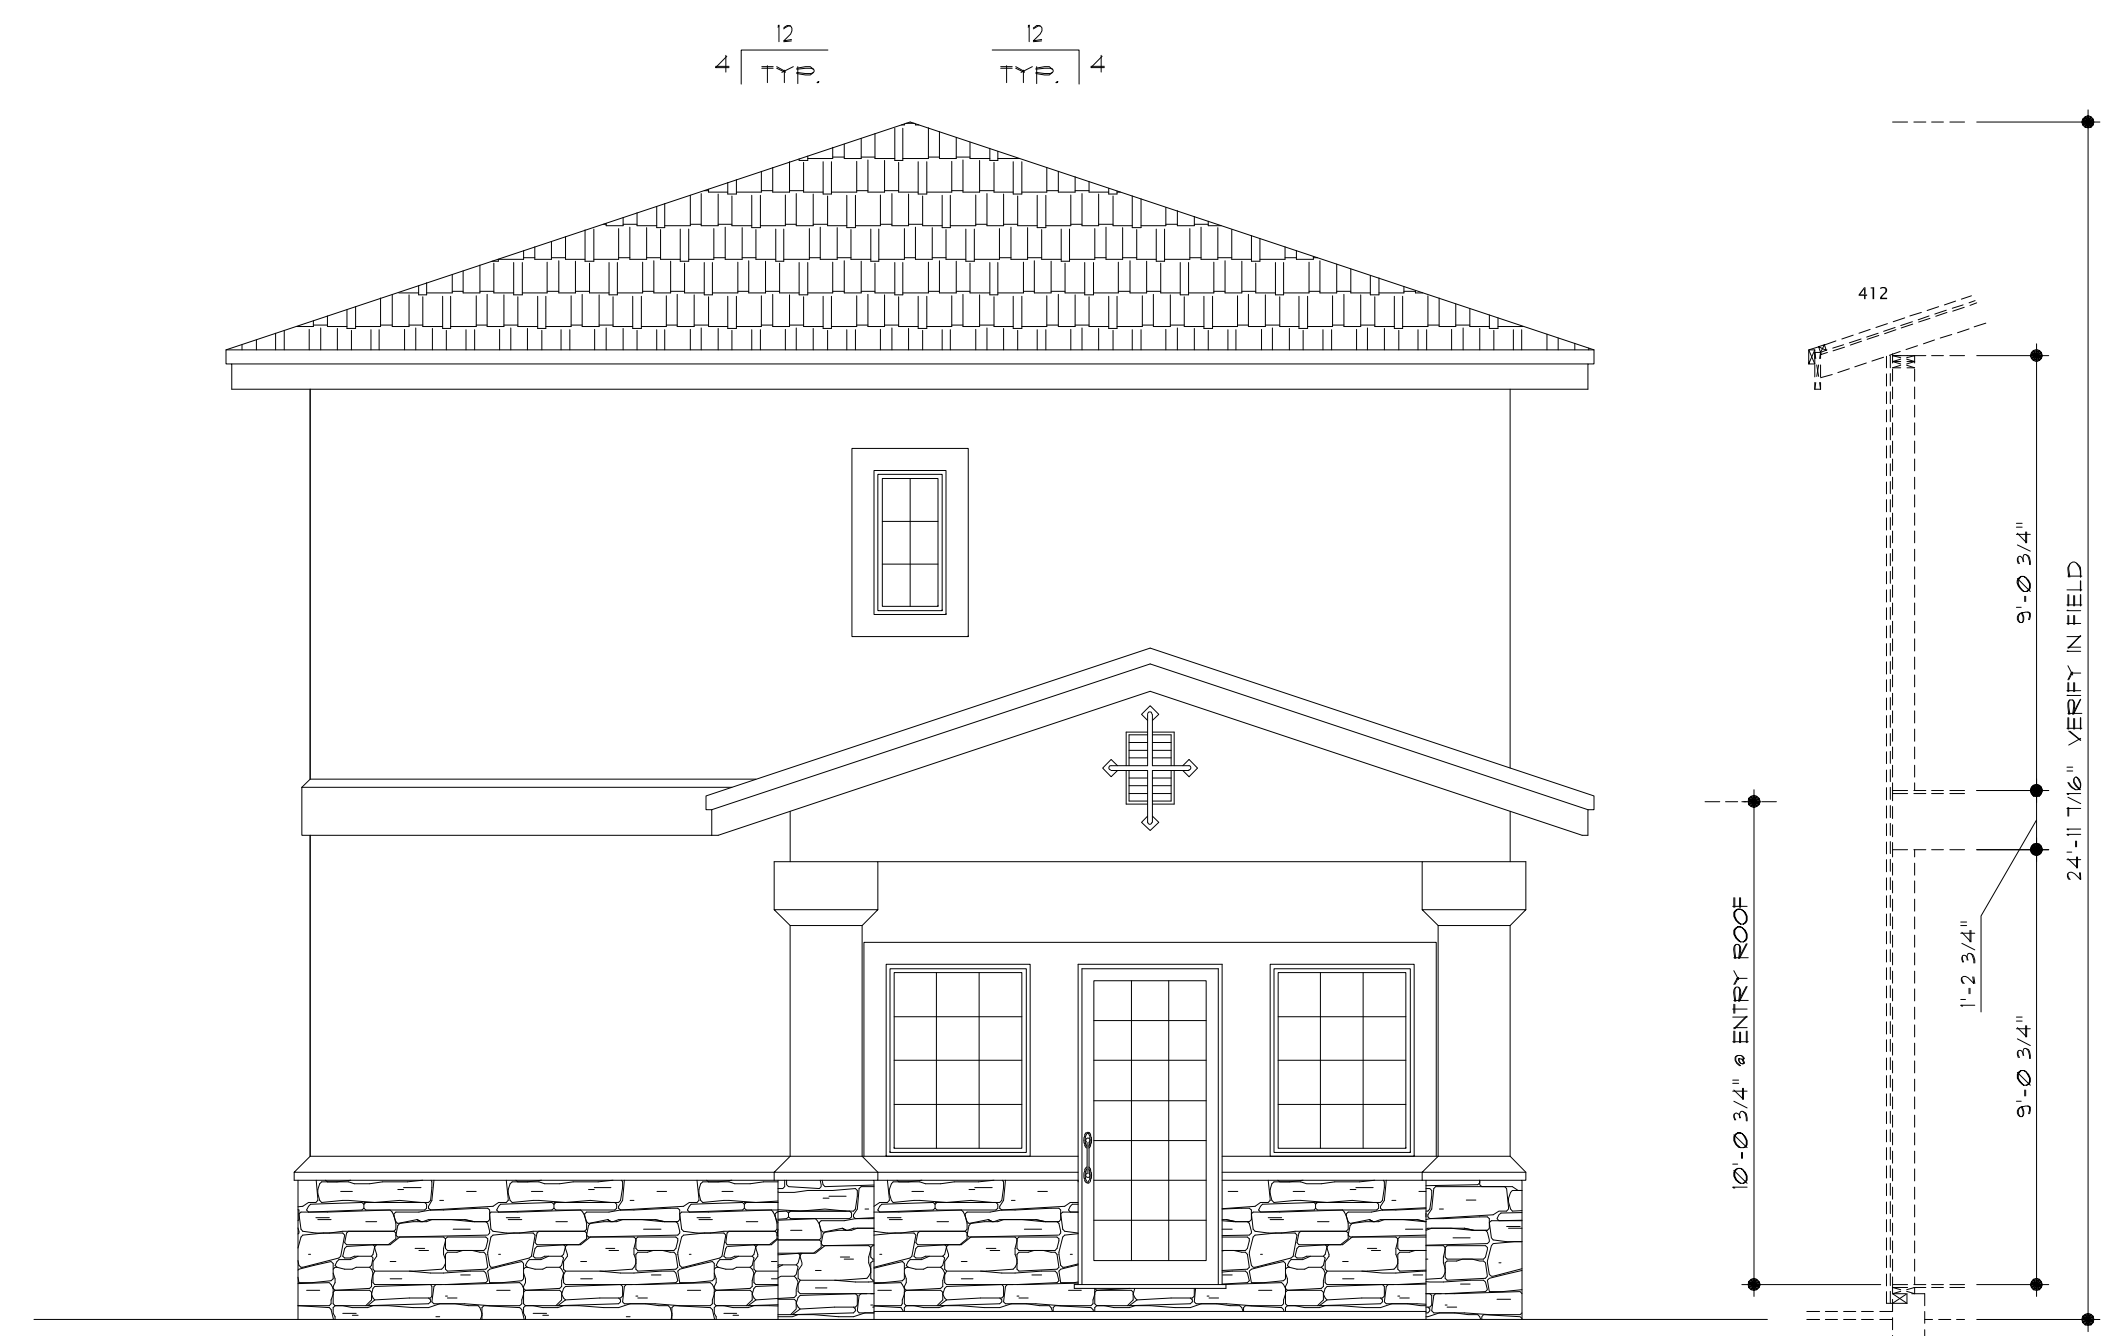

EAST ELEVATION

SCALE: 1/4"=1'-0"

NOT FOR CONSTRUCTION