
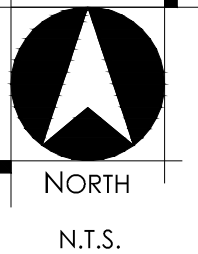


SUMMERBREEZE PRELIMINARY PHASING PLAN

FERNLEY, NEVADA
SEPTEMBER, 2020

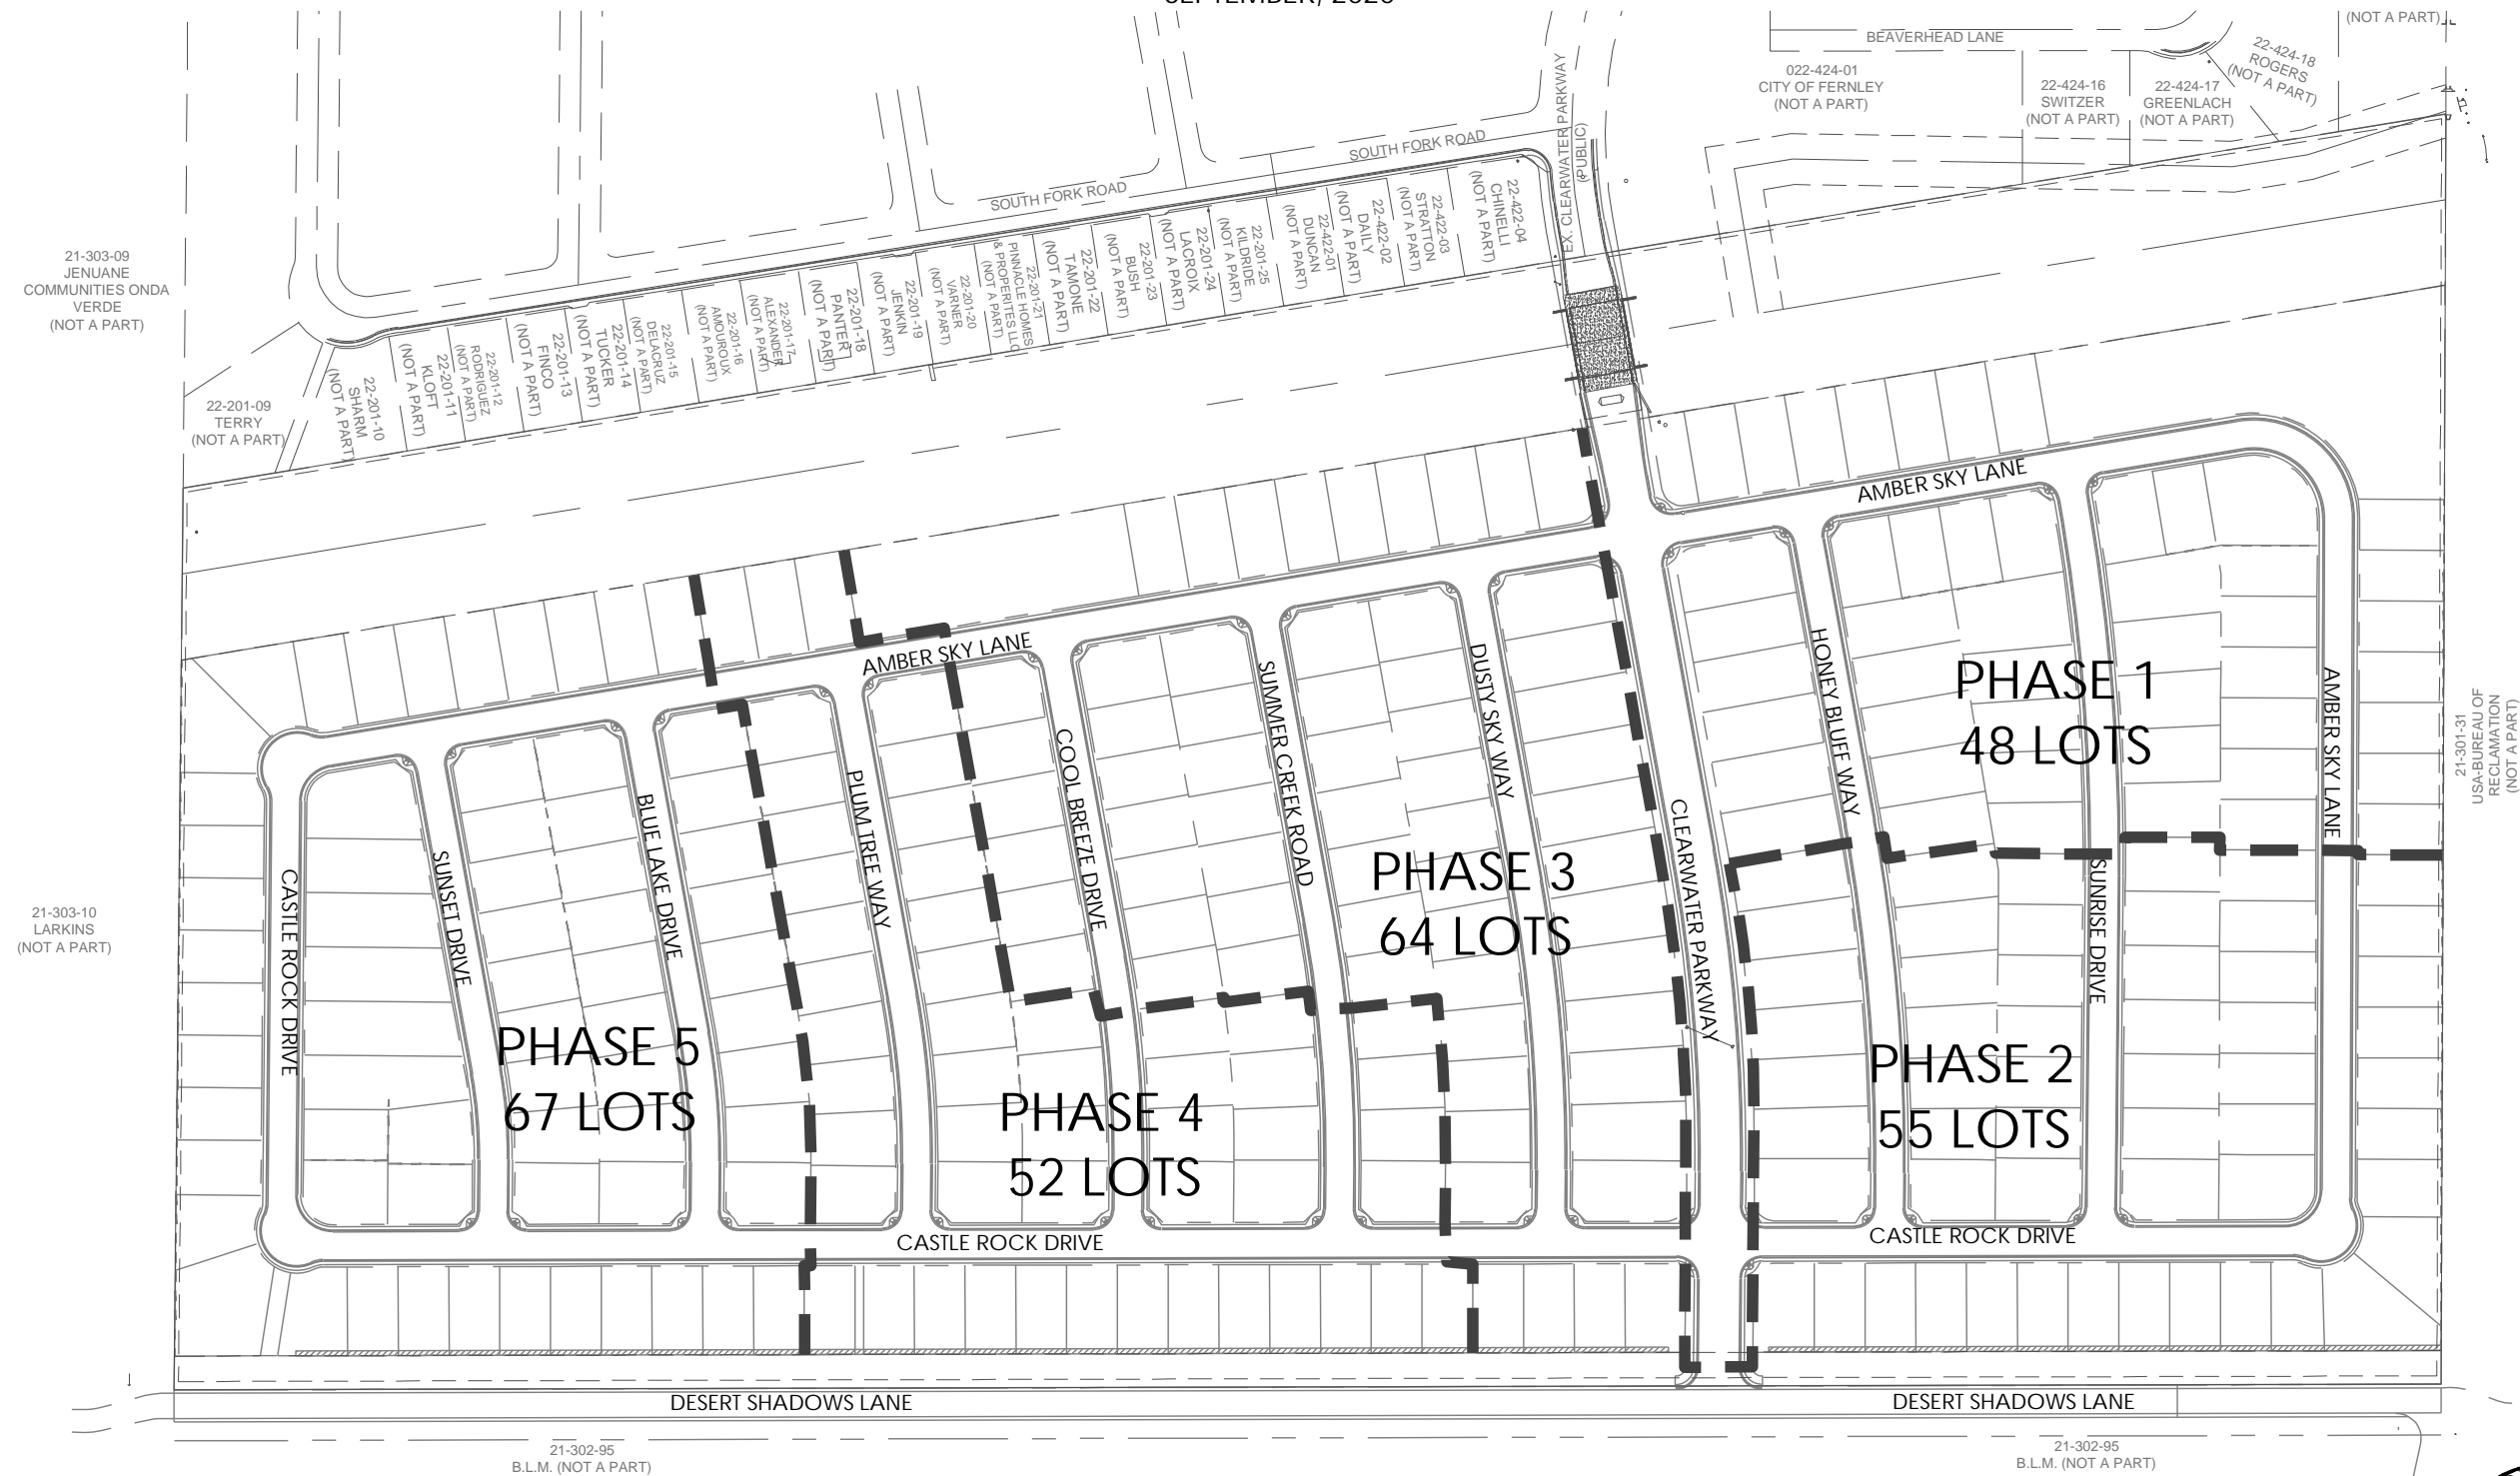

WOOD RODGERS
BUILDING RELATIONSHIPS ONE PROJECT AT A TIME
1361 Corporate Blvd Reno, NV 89502
Tel 775.823.4068 Fax 775.823.4066