



HARDIE LANE TOWNHOMES PRELIMINARY PHASING MAP

GRAPHIC SCALE

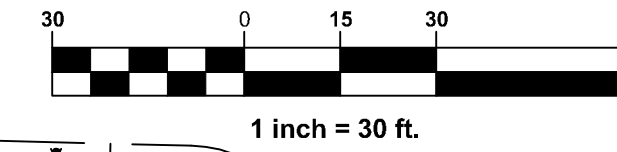

VICINITY MAP

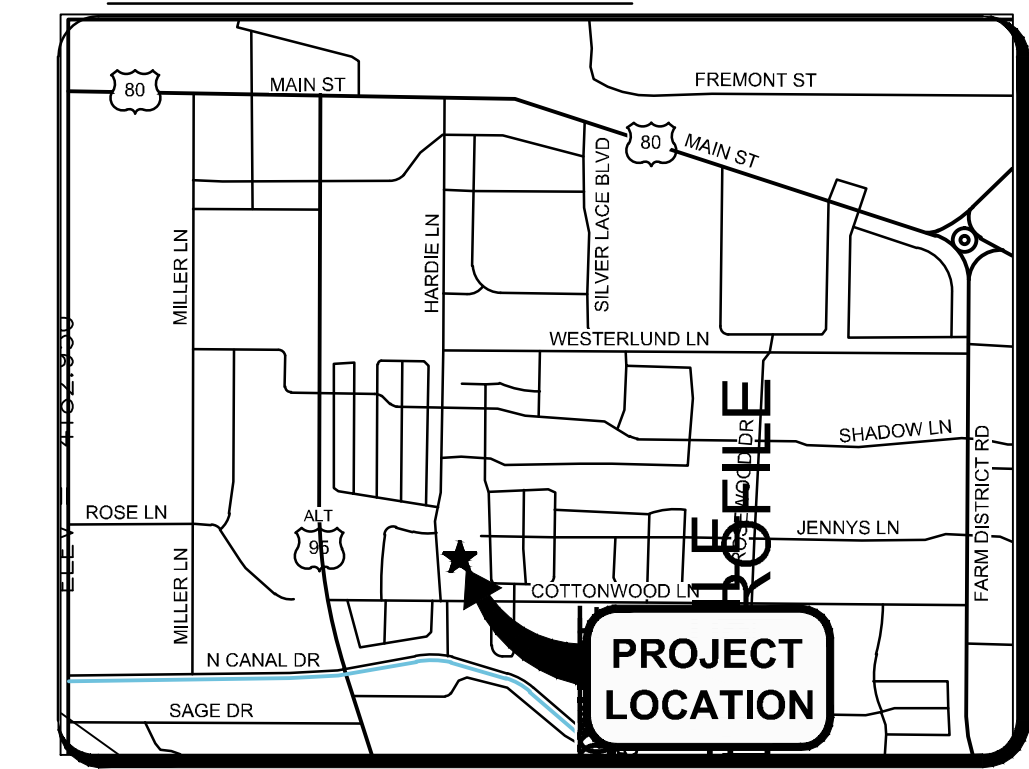

LOT 16
TM 381480
EH FERNLEY 1 LLC
APN: 022-431-05

LOT 17
TM 381480
EH FERNLEY 1 LLC
APN: 022-431-06

LOT 19
TM 381480
EH FERNLEY 1 LLC
APN: 022-441-02


LOT 20
TM 381480
EH FERNLEY 1 LLC
APN: 022-441-03

LOT 22
TM 381480
EH FERNLEY 1 LLC
APN: 022-441-05

Ph. 1

Ph. 2

Ph. 3

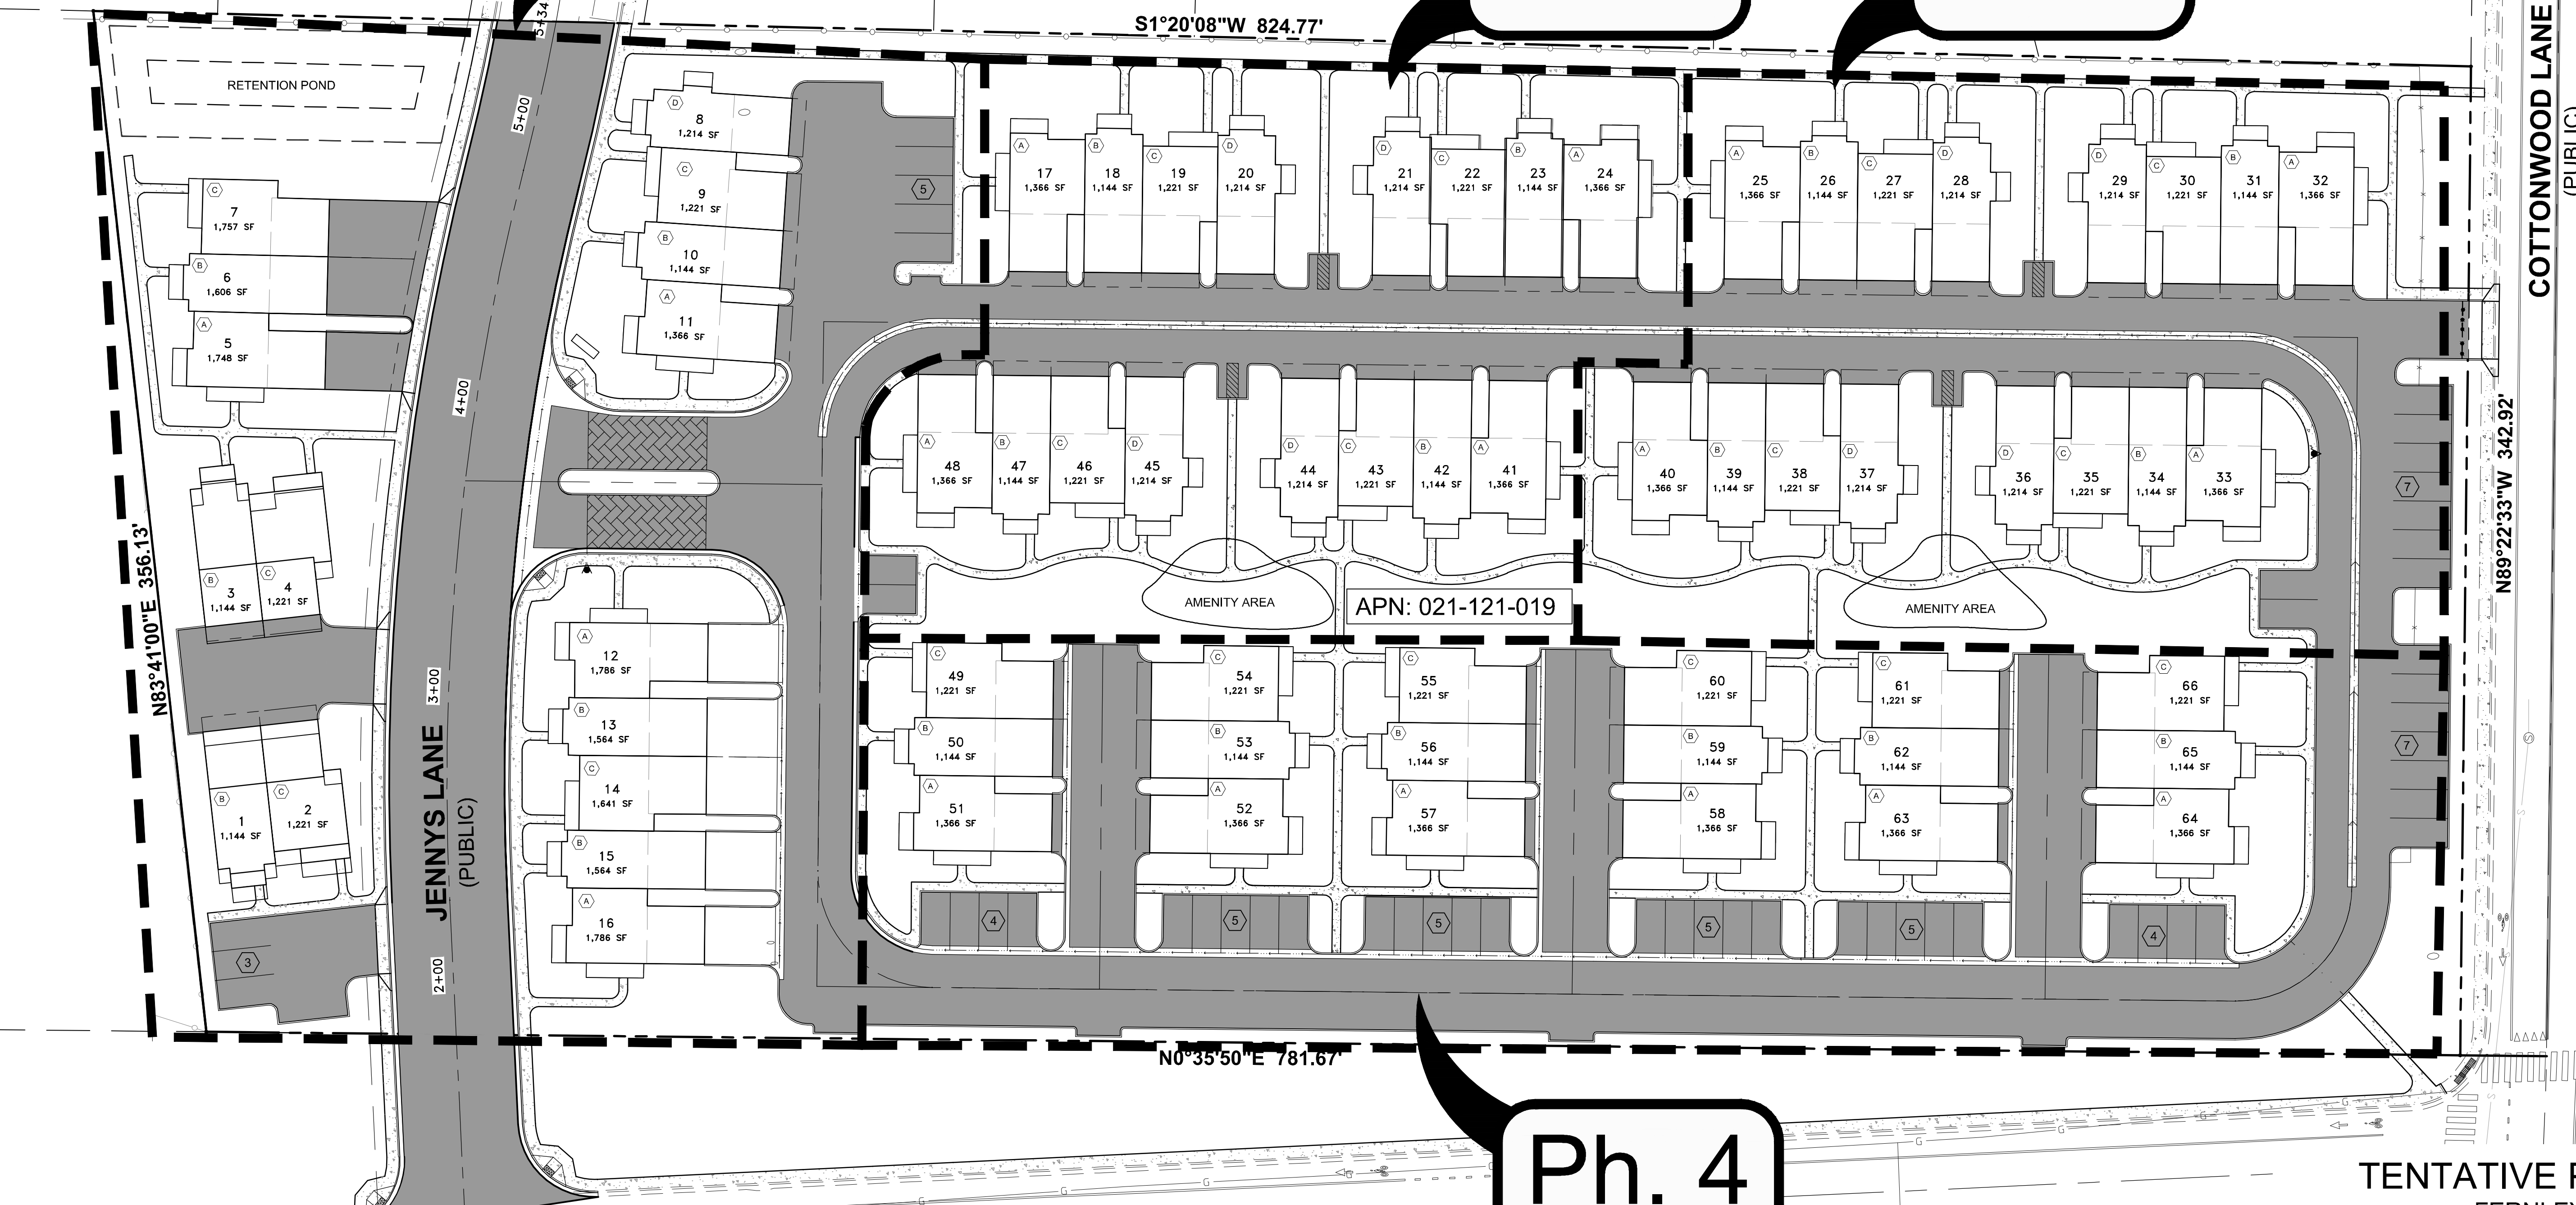

Ph. 4

TENTATIVE PHASING MAP
FERNLEY, NEVADA

cfa
CFA, INC.
LAND SURVEYORS
CIVIL ENGINEERS
LAND USE PLANNERS
1150 CORPORATE BOULEVARD ■ RENO, NEVADA 89502
775-856-1150 MAIN ■ 775-856-1160 FAX ■ CFARENO.COM

JOB NO: 18015.00 DATE: AUGUST 2018

SHEET 1 OF 1

X:\Projects\18015.00\Drawings\DRG\DRG SHEETS\C-SITE.dwg WELLEHER 10/22/2018 9:21 AM